


STREET

43

402 + 471 1/2 + 415 20

Gate

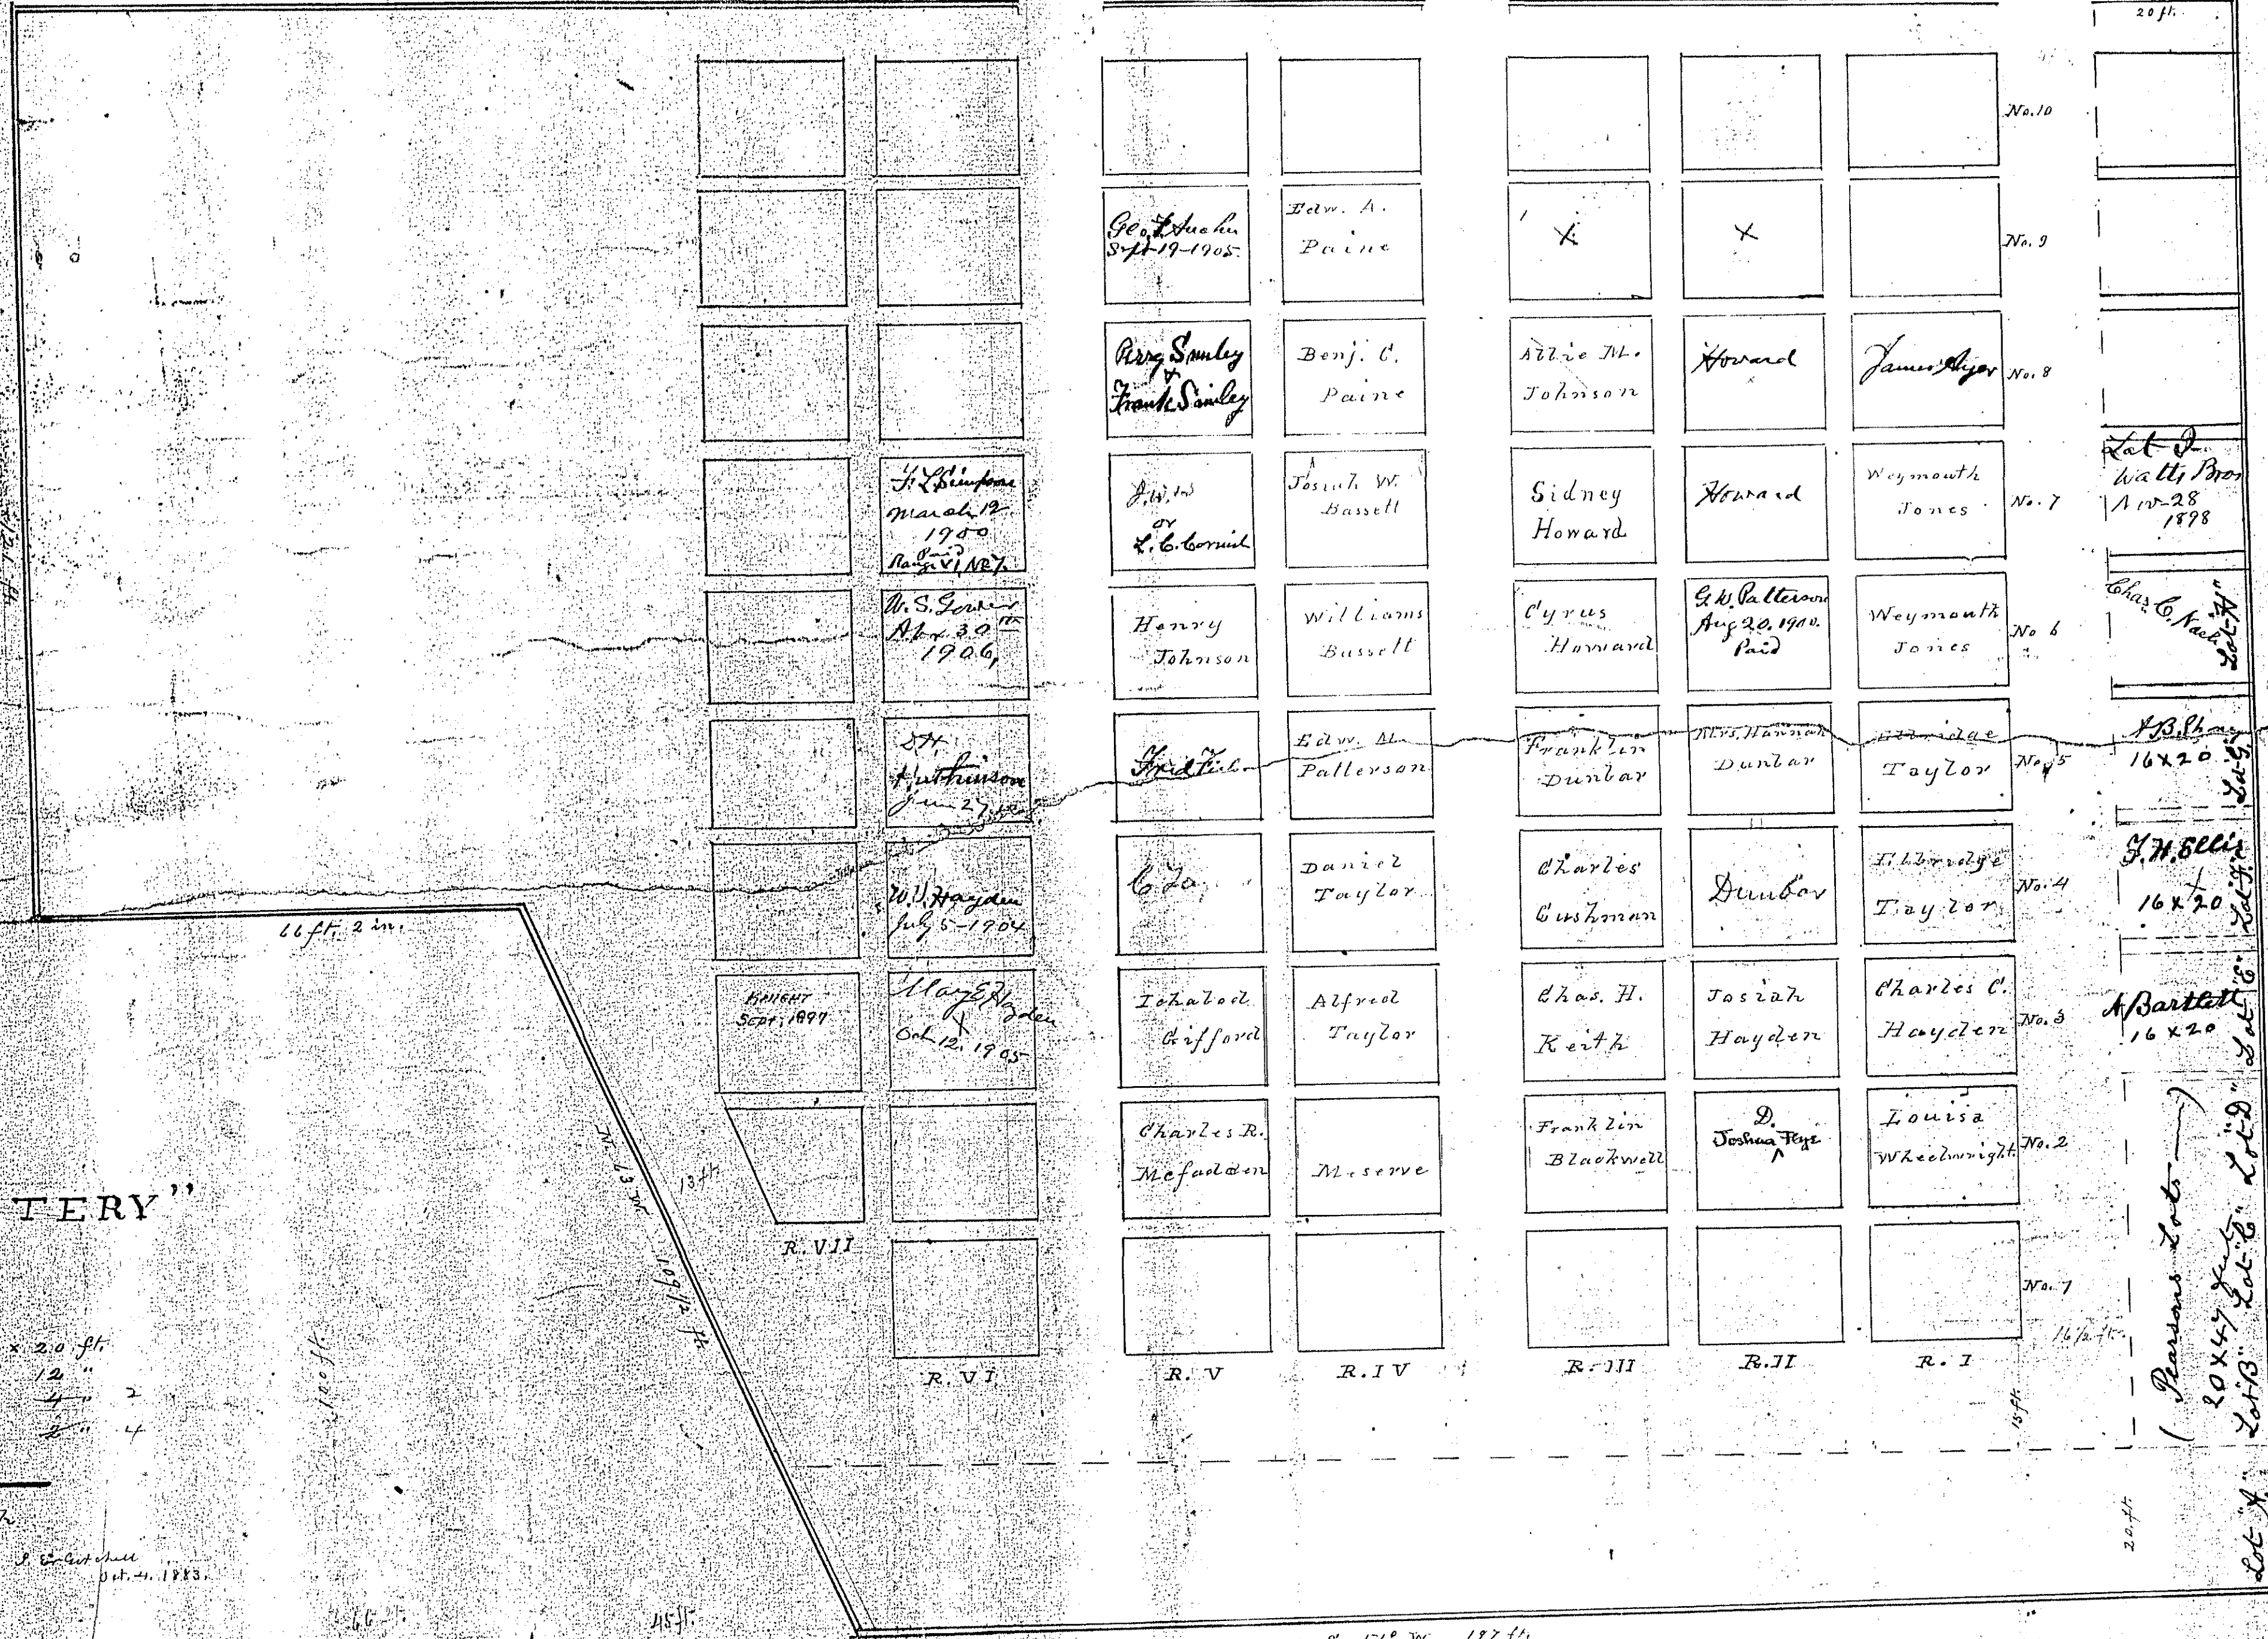

PLAN of the "HOWARD CEMETERY"

WINSLOW, MAINE.

Dimension of Lots = 16 x 20 ft.  
 Width of Avenues = 12"  
 Width of Walks E & W = 4"  
 Width of Walks N & S = 4"

Scale 16 ft = 1 inch

S. G. Leach Oct. 4, 1883.

Kennebec, ss. REGISTRY OF DEEDS  
 Received Jan 9-1911  
 at 12 H. 21 M. P. M., and Recorded  
 in Book 5 Page 51  
 Attest: [Signature]

20 ft.

No. 10

No. 9

No. 8

No. 7

No. 6

No. 5

No. 4

No. 3

No. 2

No. 1

Lat. D. Wall's Mon Nov 28 1898

Chas. C. Taylor

J. B. Shaw 16 x 20

G. W. Ellis 16 x 20

A. Bartlett 16 x 20

(Persons Lots) Lot 13, Lot 14, Lot 15, Lot 16, Lot 17, Lot 18, Lot 19, Lot 20

S. 39° E. 277 1/2 ft

S. 57° W 177 ft